




1 FRONT ELEVATION  
1/8" = 1'-0"




2 REAR ELEVATION  
1/8" = 1'-0"

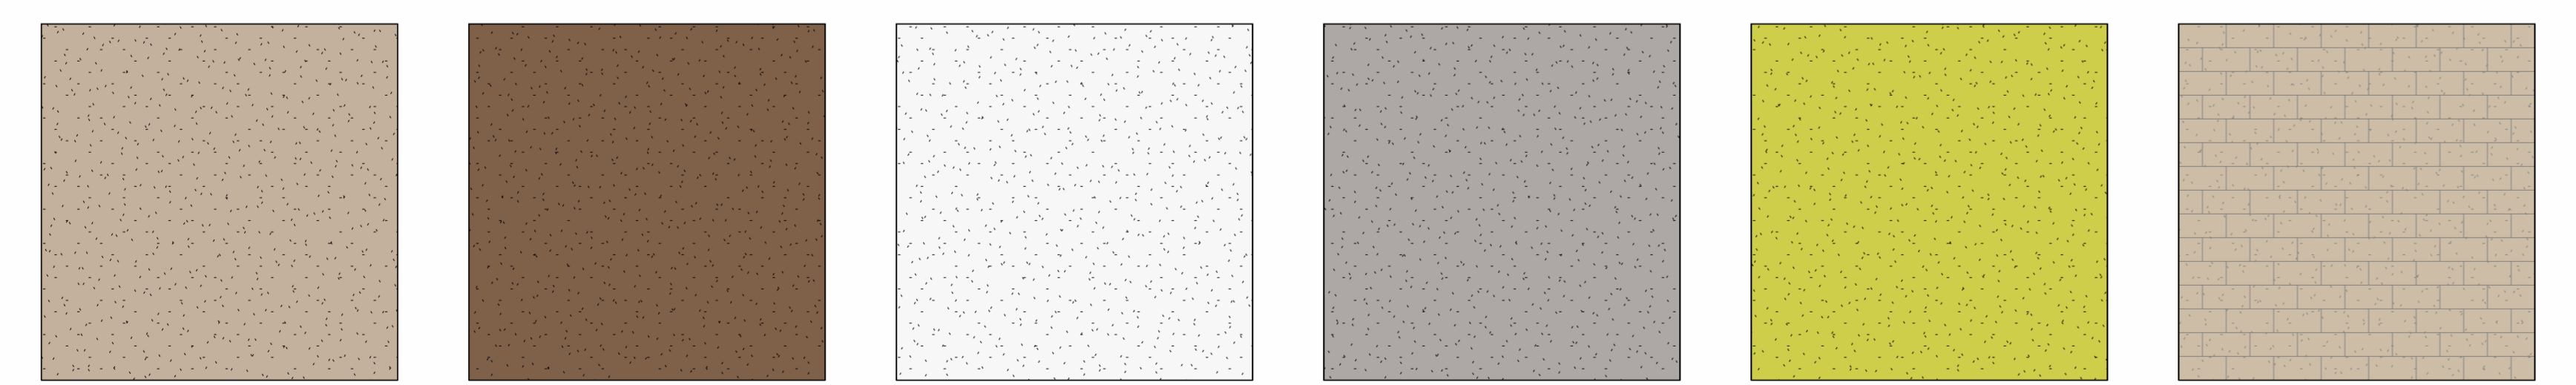

EIFS 1: PRIMARY FINISH: EXTERIOR INSULATED FINISH SYSTEM COLOR SHERWIN WILLIAMS RENWICK BEIGE SW2655  
 EIFS 2: ARCHITECTURAL FEATURE FINISH: EXTERIOR INSULATED FINISH SYSTEM COLOR SHERWIN WILLIAMS ROCKWOOD BROWN SW2806  
 EIFS 3: ACCENT BAND FINISH: EXTERIOR INSULATED FINISH SYSTEM COLOR SHERWIN WILLIAMS HIGH REFLECTIVE WHITE SW7757  
 EIFS 4: HORIZONTAL ACCENT BAND FINISH: EXTERIOR INSULATED FINISH SYSTEM COLOR SHERWIN WILLIAMS PROPER GRAY SW6003  
 EIFS 5: BEACON ACCENT FINISH: EXTERIOR INSULATED FINISH SYSTEM COLOR BENJAMIN MOORE FLOWER POWER BM598  
 ST 1: GROUND SUPPORT ACCENT FINISH: CULTURED STONE SIMILAR PRODUCT AS THE HOME 2 SUITES IN RIDGELAND, MS

3 EXTERIOR COLORS  
1/4" = 1'-0"

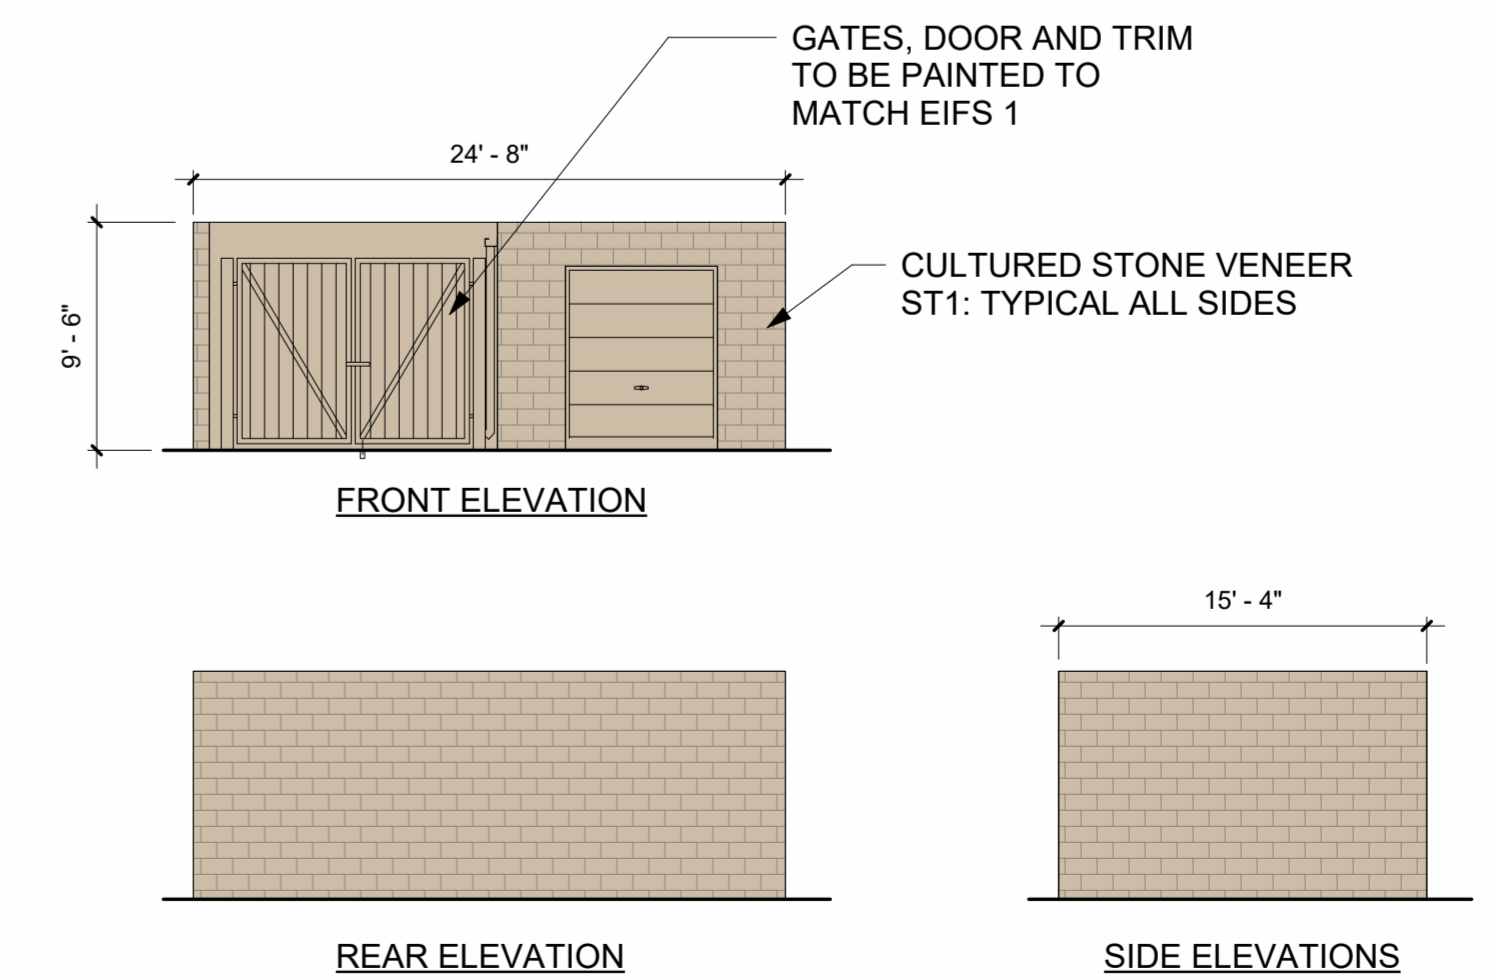

4 DUMPSTER BUILDING ELEVATIONS  
1/8" = 1'-0"

HOME 2 SUITES  
BY HILTON  
BRANDON, MS


ma MAYO ARCHITECTURE  
 1015 Siringshire Dr., Hendersonville, TN 37075  
 Telephone: 615-852-5504 - info@mayoarchitecture.com

REVISIONS		
No.	Description	Date


SHEET TITLE  
EXTERIOR ELEVATIONS

SHEET NUMBER  
**A401**

SCALE: As indicated  
 JOB NUMBER: 230831  
 DATE: 4-26-24

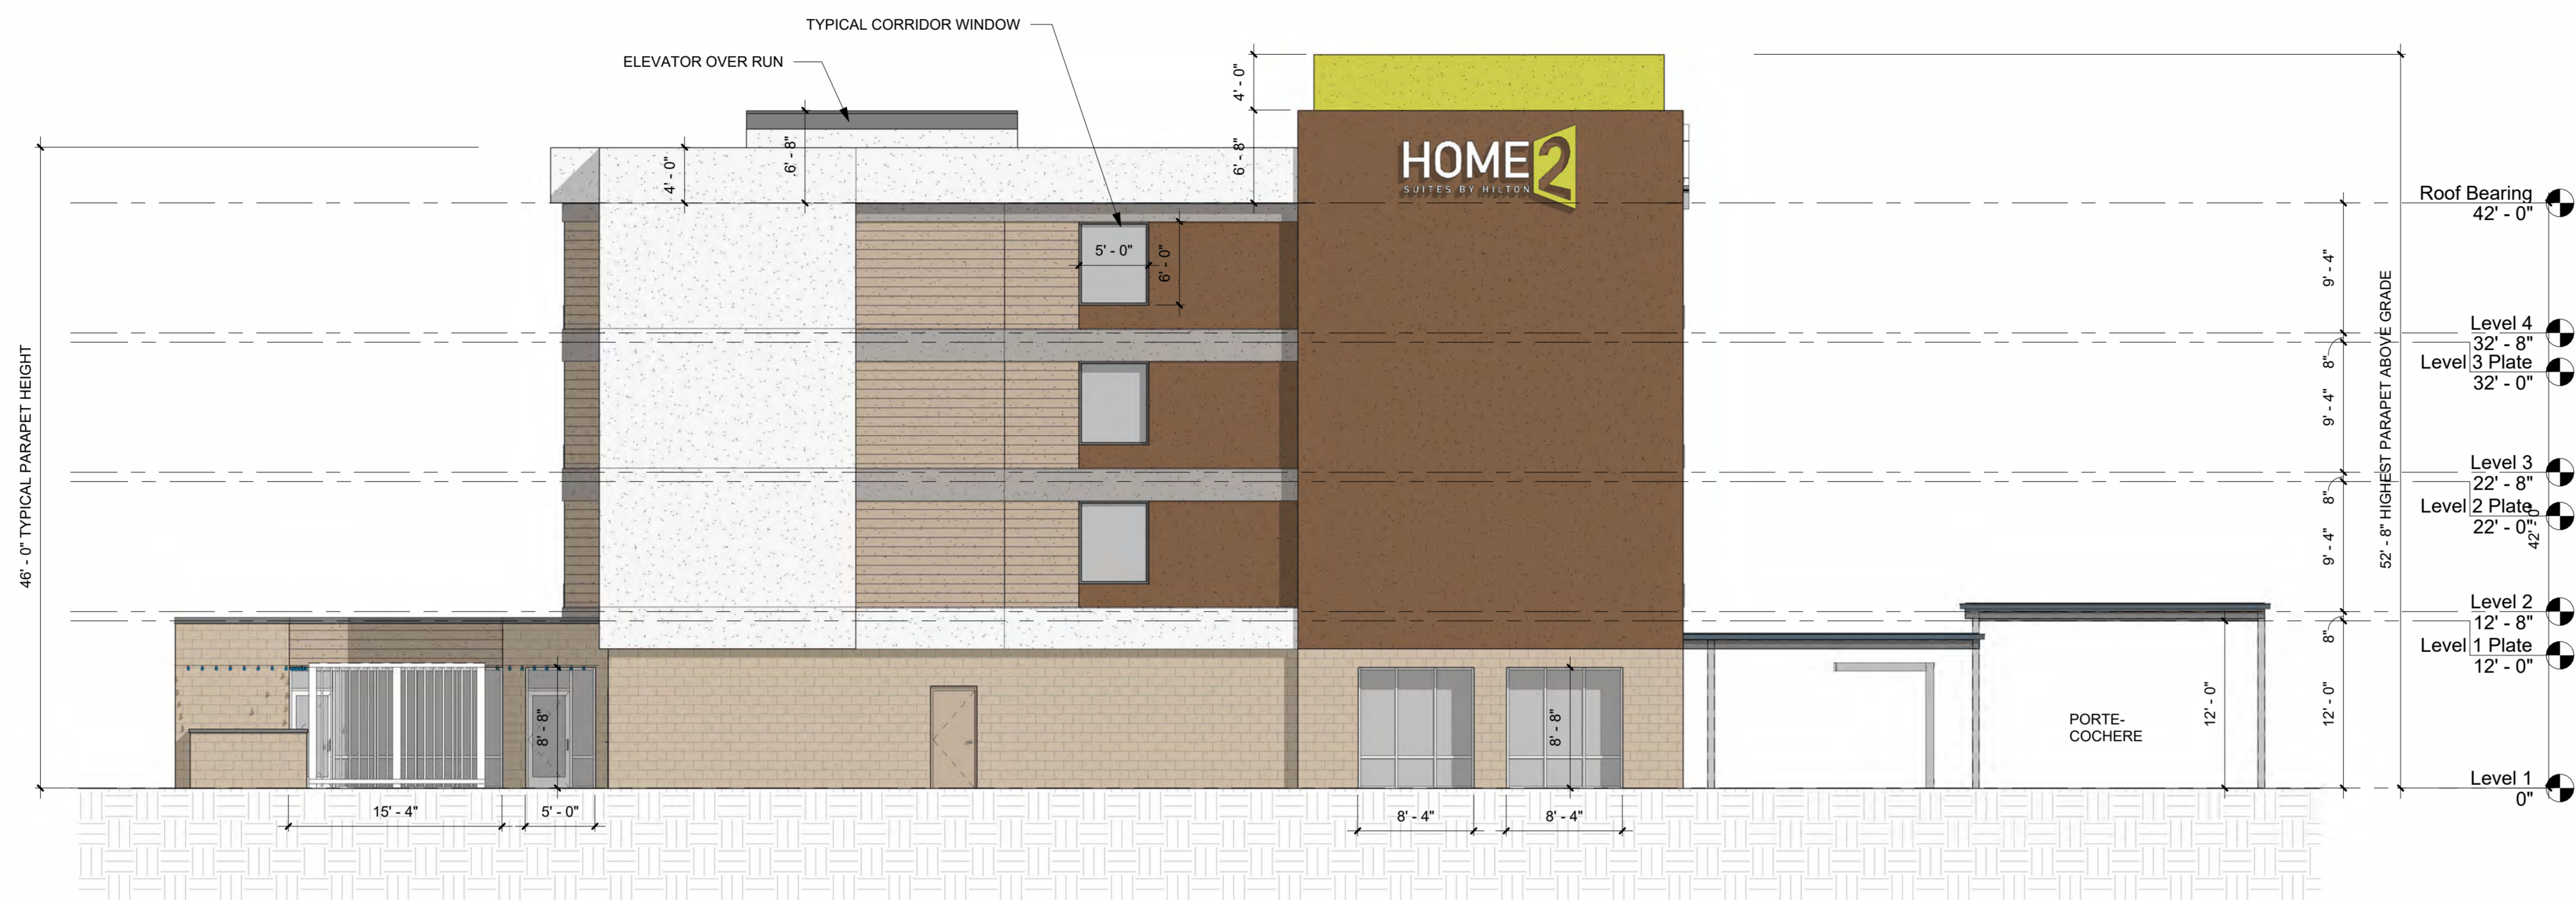

1 LEFT ELEVATION  
1/8" = 1'-0"

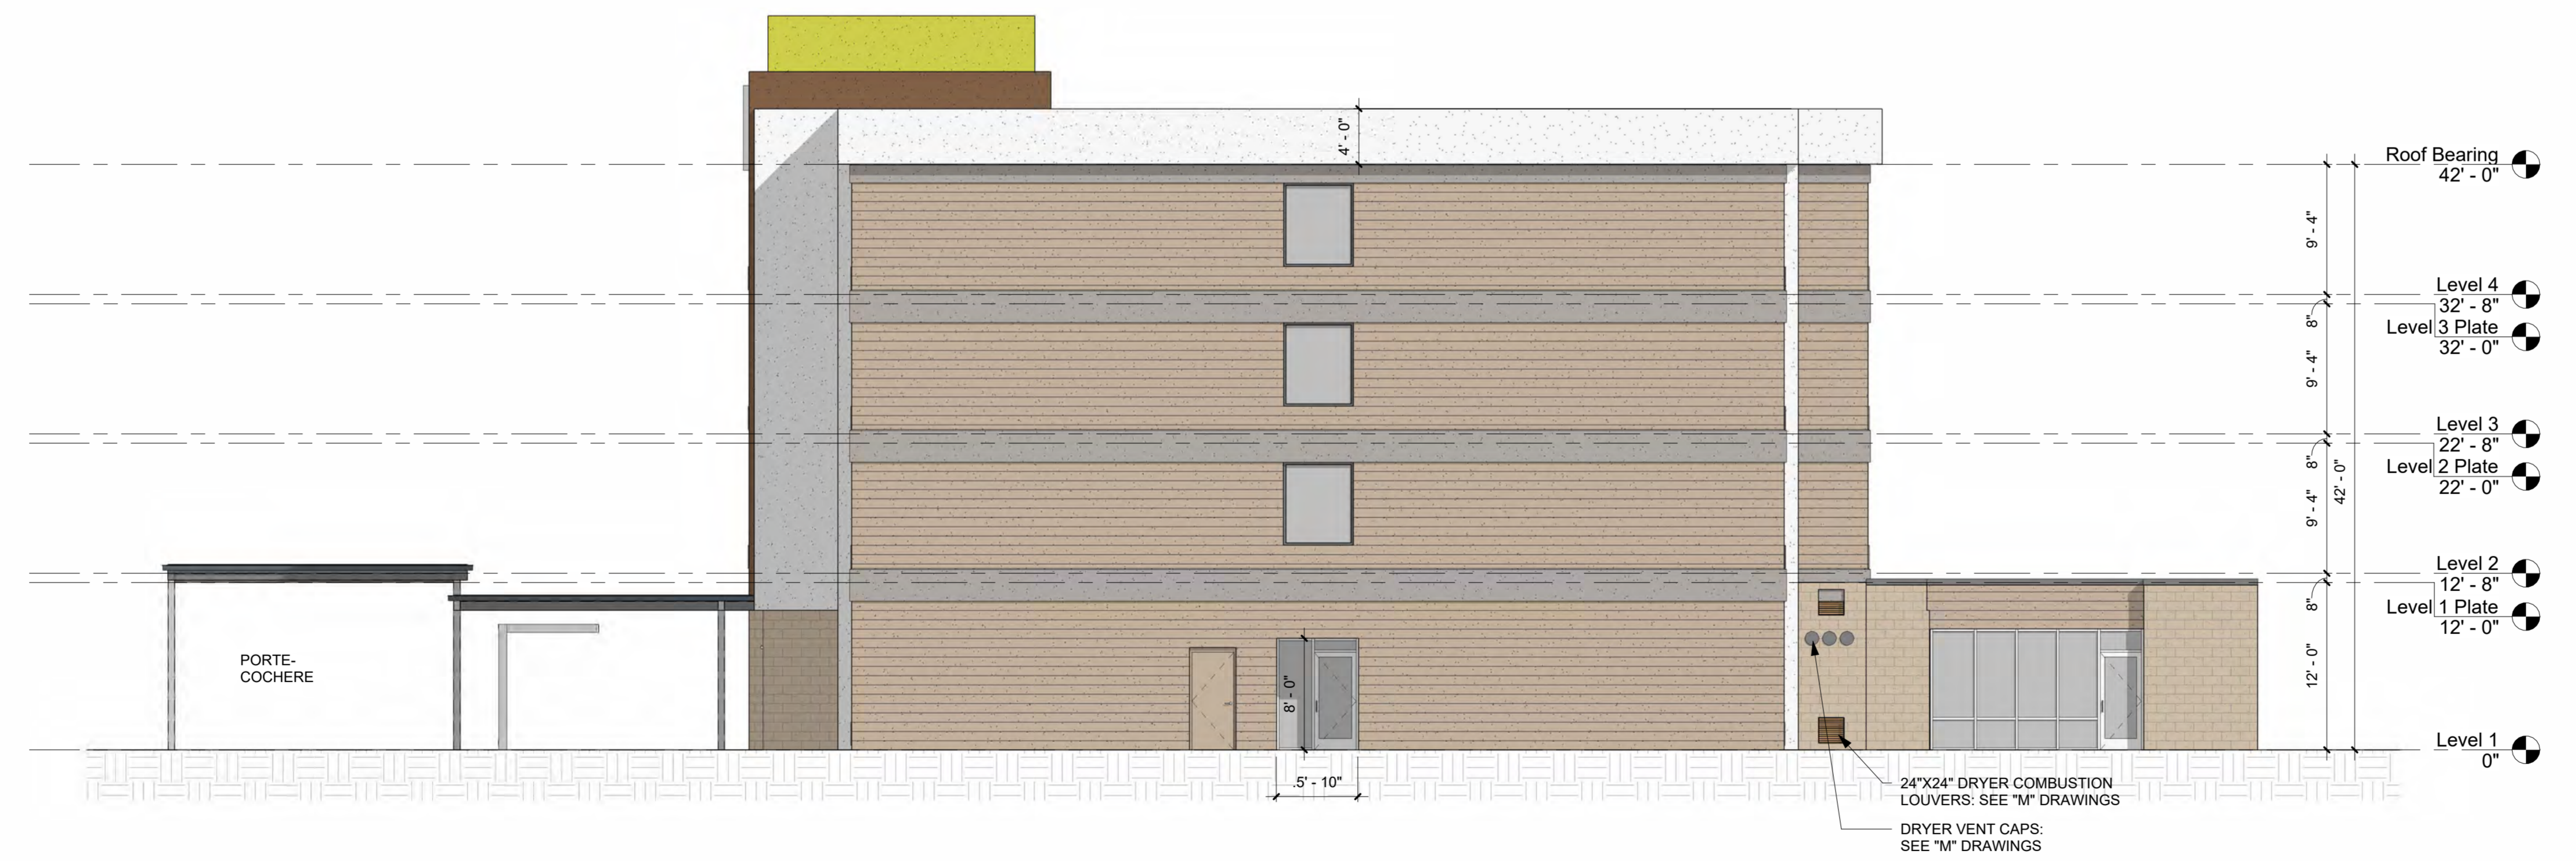

2 RIGHT ELEVATION  
1/8" = 1'-0"

HOME 2 SUITES  
BY HILTON  
BRANDON, MS

**ma**  
MAYO ARCHITECTURE  
1015 Springshire Dr., Hendersonville, TN 37075  
Telephone: 615-852-5504 - info@mayaarchitecture.com

REVISIONS

No.	Description	Date

SHEET TITLE  
EXTERIOR ELEVATIONS

SHEET NUMBER  
**A402**  
SCALE: 1/8" = 1'-0"  
JOB NUMBER: 230831  
DATE: 4-26-24

SHEET NOTES AND LEGENDS ON SHEET A401.